


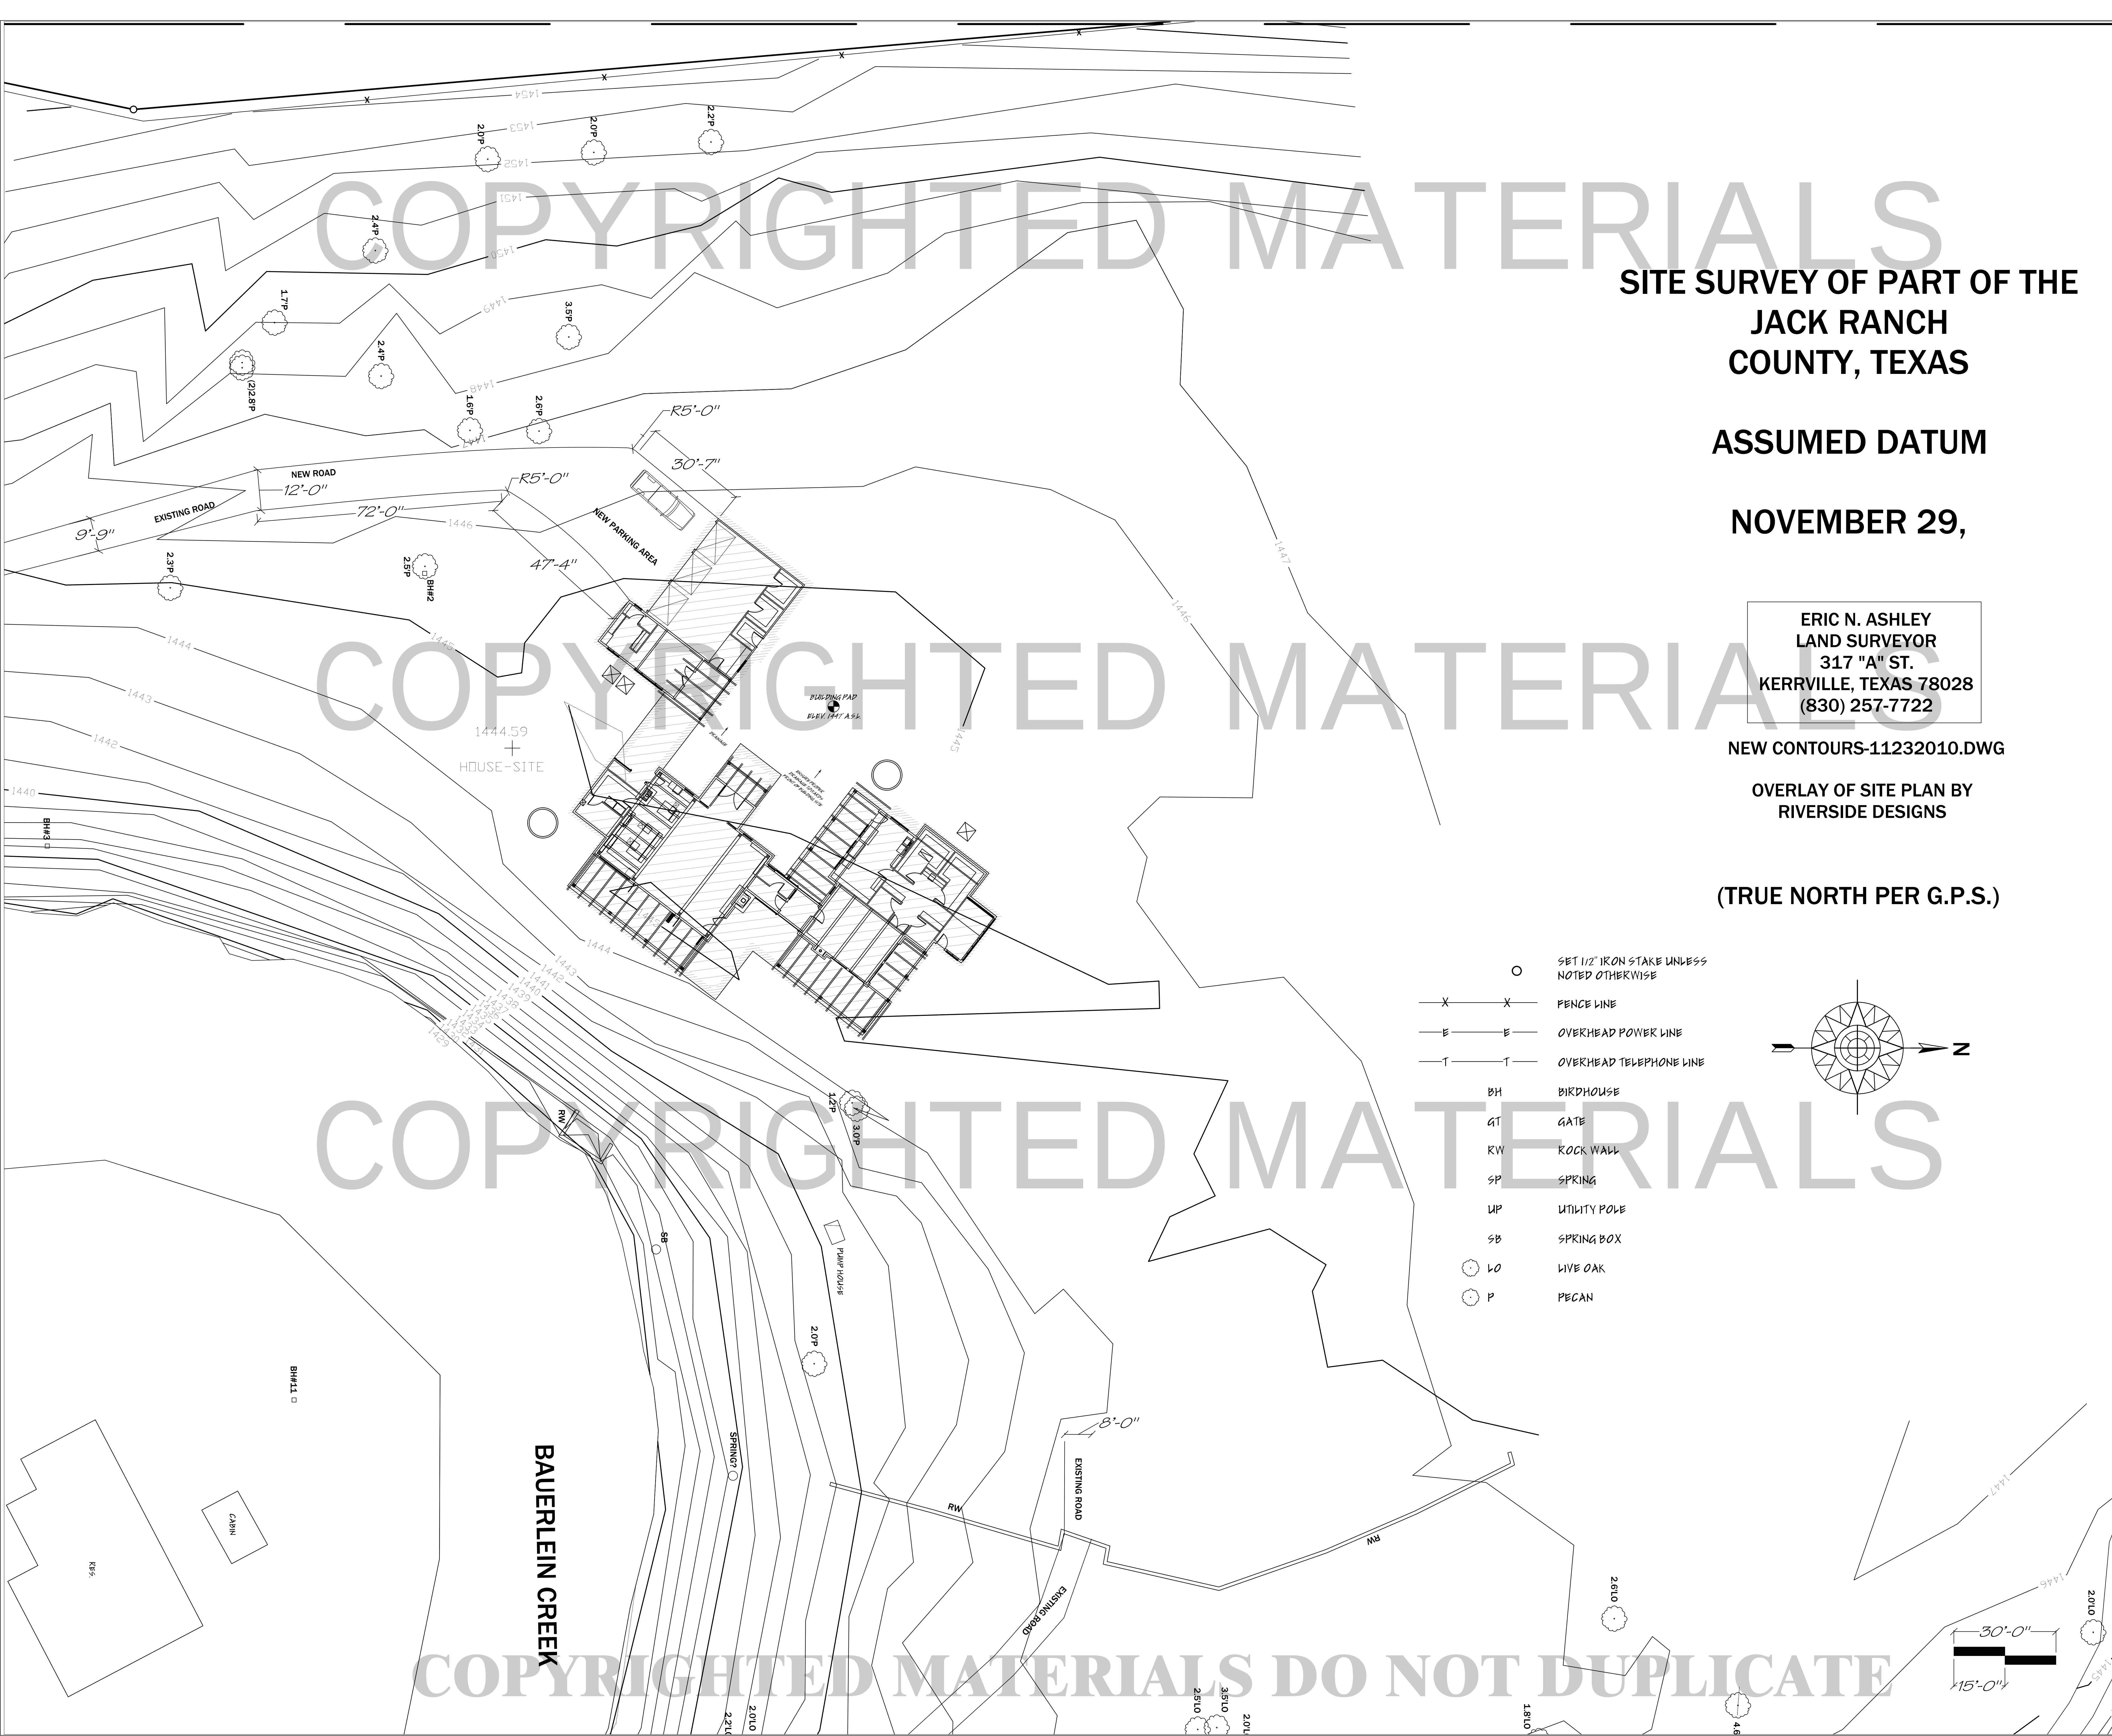

**SITE SURVEY OF PART OF THE
JACK RANCH
COUNTY, TEXAS**

ASSUMED DATUM

NOVEMBER 29,



**ERIC N. ASHLEY
LAND SURVEYOR
317 "A" ST.
KERRVILLE, TEXAS 78028
(830) 257-7722**

NEW CONTOURS-11232010.DWG

**OVERLAY OF SITE PLAN BY
RIVERSIDE DESIGNS**

(TRUE NORTH PER G.P.S.)

- | | |
|----|--|
| O | SET 1/2" IRON STAKE UNLESS NOTED OTHERWISE |
| X | FENCE LINE |
| E | OVERHEAD POWER LINE |
| T | OVERHEAD TELEPHONE LINE |
| BH | BIRDHOUSE |
| GT | GATE |
| RW | ROCK WALL |
| SP | SPRING |
| UP | UTILITY POLE |
| SB | SPRING BOX |
| LO | LIVE OAK |
| P | PECAN |

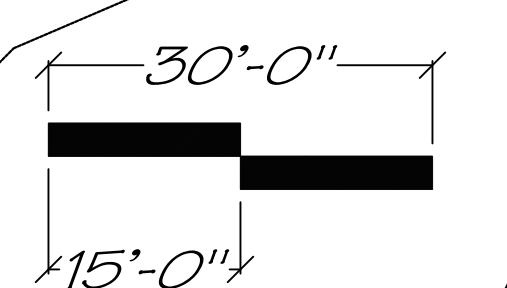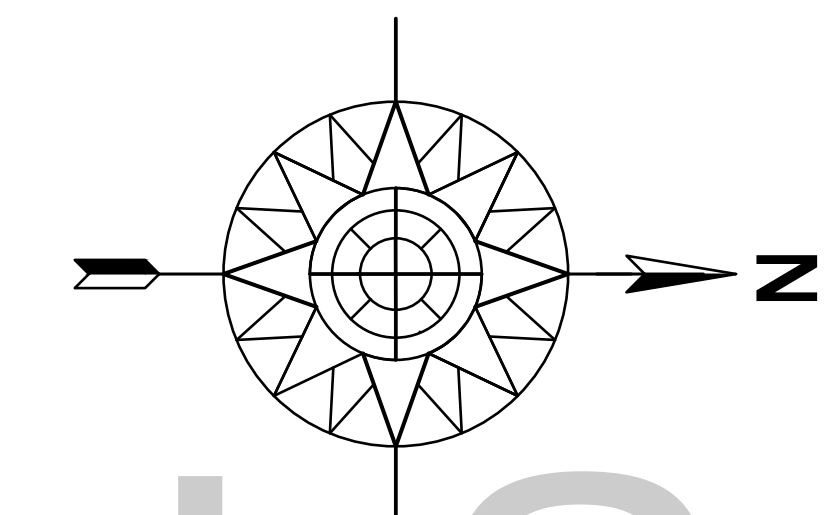

Reviewed By:
Special Client
1/24/2026

Drawn By:
James Kenalty
1/24/2026

Project Start Date
01/24/2026

Riverside Home Designs
& Drafting Services
228 West 1st St. Kerrville, Texas 78028
www.riversidehomedesigns.com
info@riversidehomedesigns.com
830-895-2993

COPYRIGHT © 2014-2026 BY RIVERSIDE DESIGNS. ALL RIGHTS RESERVED. NO PART OF THESE PLANS MAY BE TRANSMITTED, REPRODUCED, TRANSLATED, ELECTRONIC, MAGNETIC, OPTICAL, CHEMICAL, MECHANICAL, OR OTHERWISE, WITHOUT THE PRIOR WRITTEN CONSENT OF RIVERSIDE HOME DESIGNS. THIS DOCUMENT IS ISSUED WITHOUT WARRANTY OF ANY KIND, EITHER WRITTEN OR EXPRESS, INCLUDING BUT NOT LIMITED TO THE IMPLIED WARRANTIES OF MERCHANTABILITY FOR A PARTICULAR PURPOSE. RIVERSIDE DESIGNS.

CUSTOM SIP HOME DESIGN FOR
SPECIAL CLIENT
JACK RANCH
SOME COUNTY TEXAS

DRAWING SEAL/BD BY:
N.C.B.D.C.
NATIONAL COUNCIL OF
JAMES KENALTY
JAMES KENALTY
CERTIFIED PROFESSIONAL SURVEYOR
January 24, 2026

SCALE:
1"= 15'

CONST SITE
PLAN
SHEET
SP-1.1