




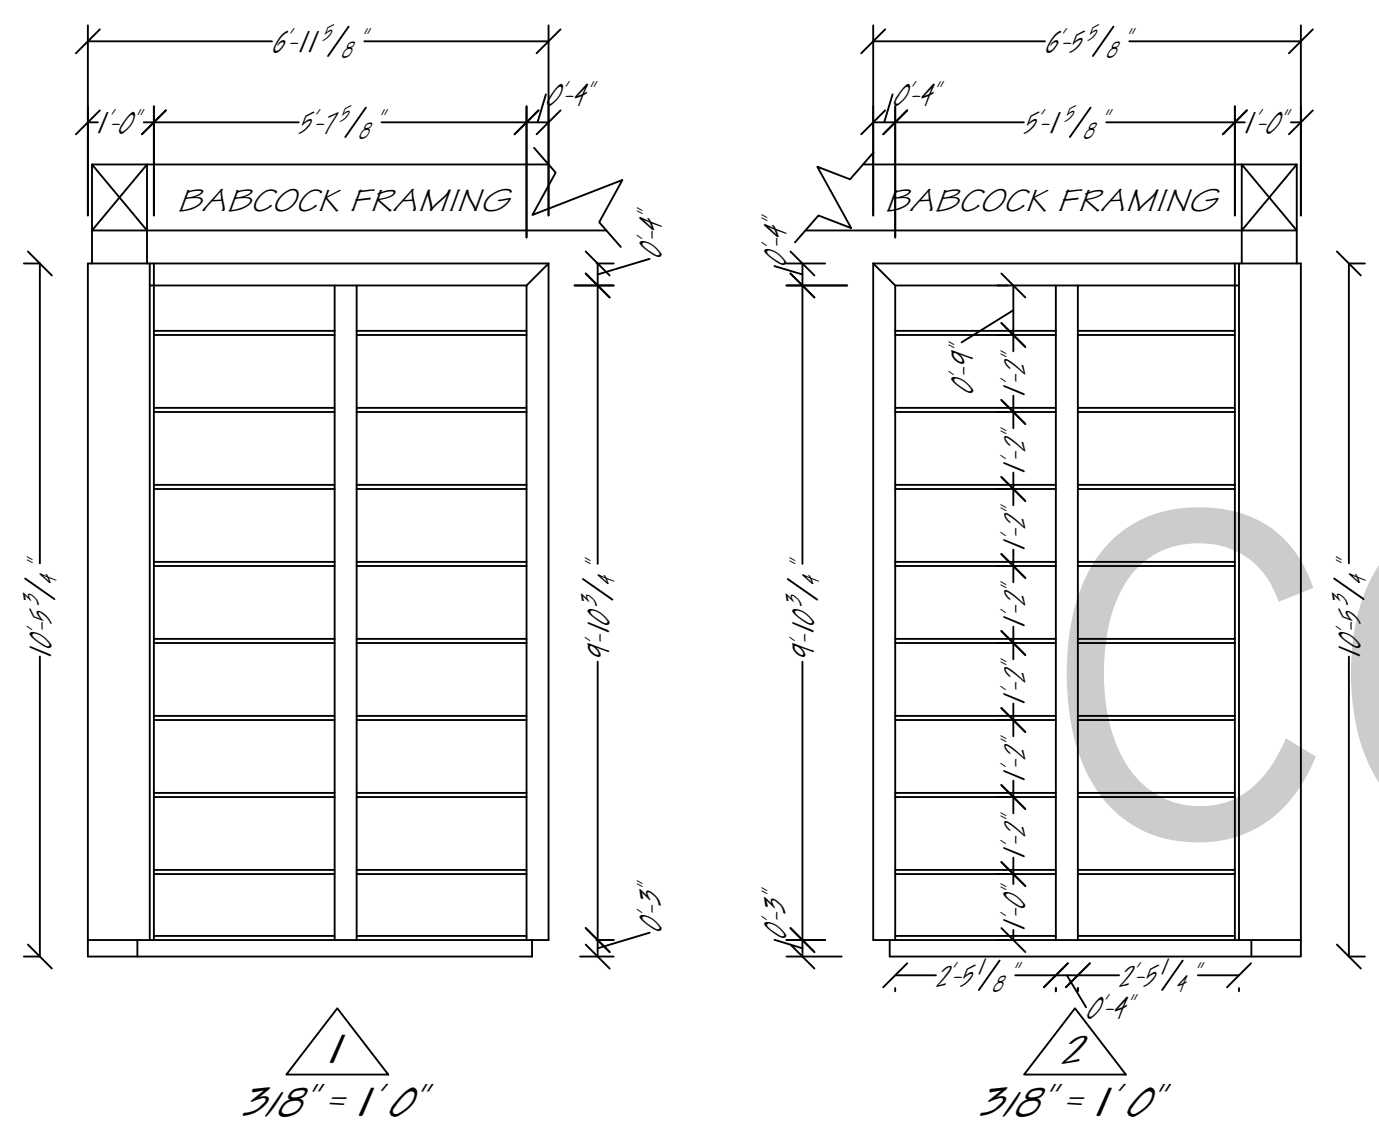



BOOK CASES

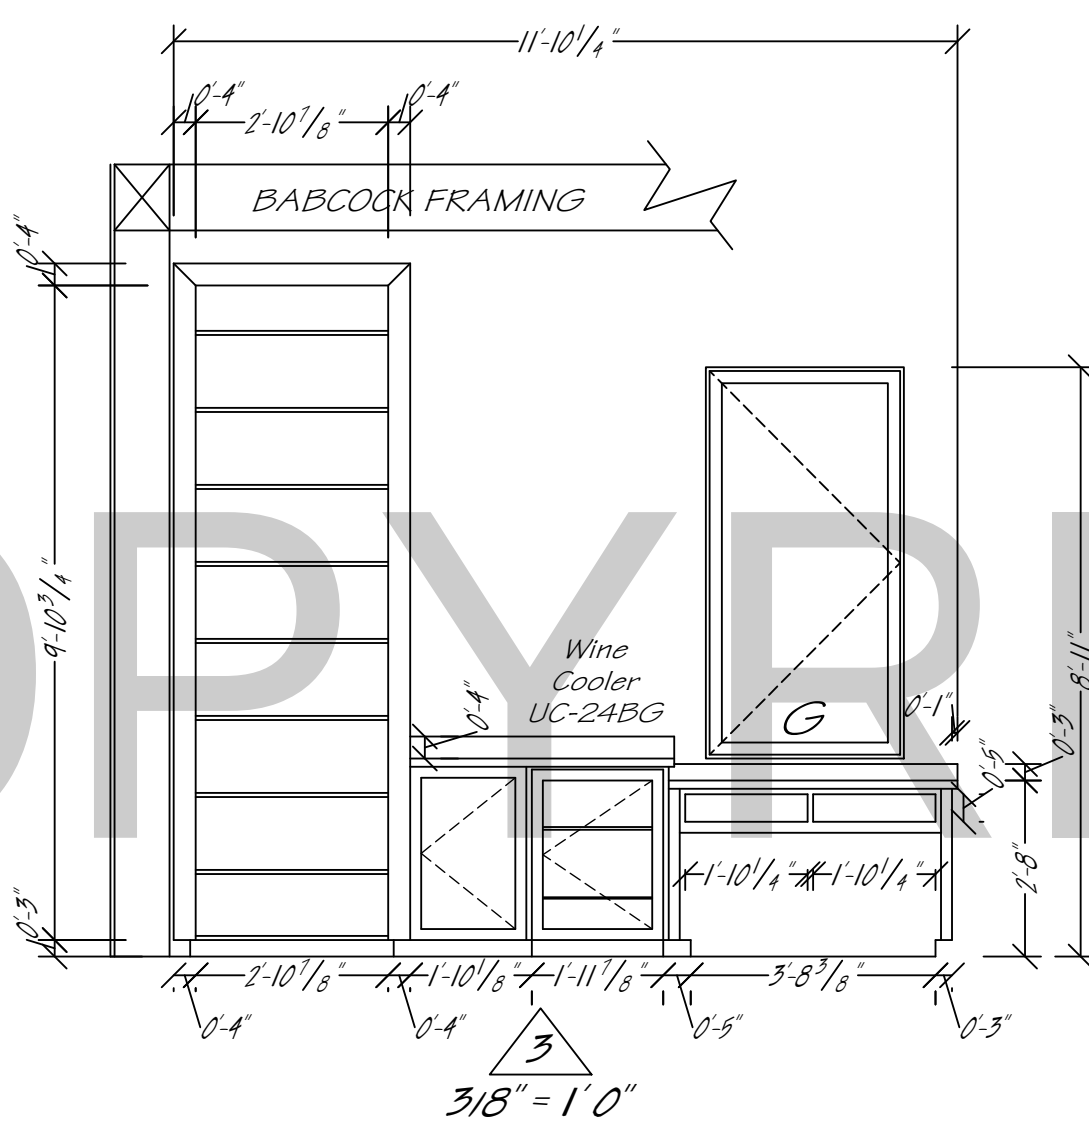




LIQUOR CABINET
TELEPHONE DESK

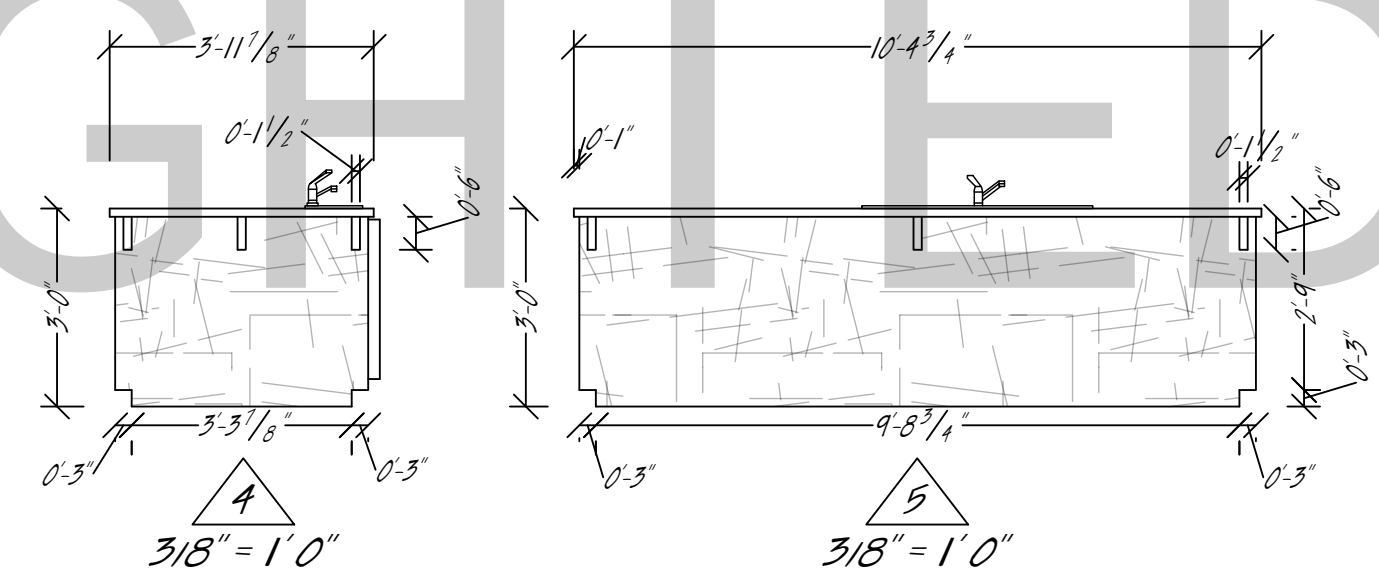


KITCHEN ISLANDS

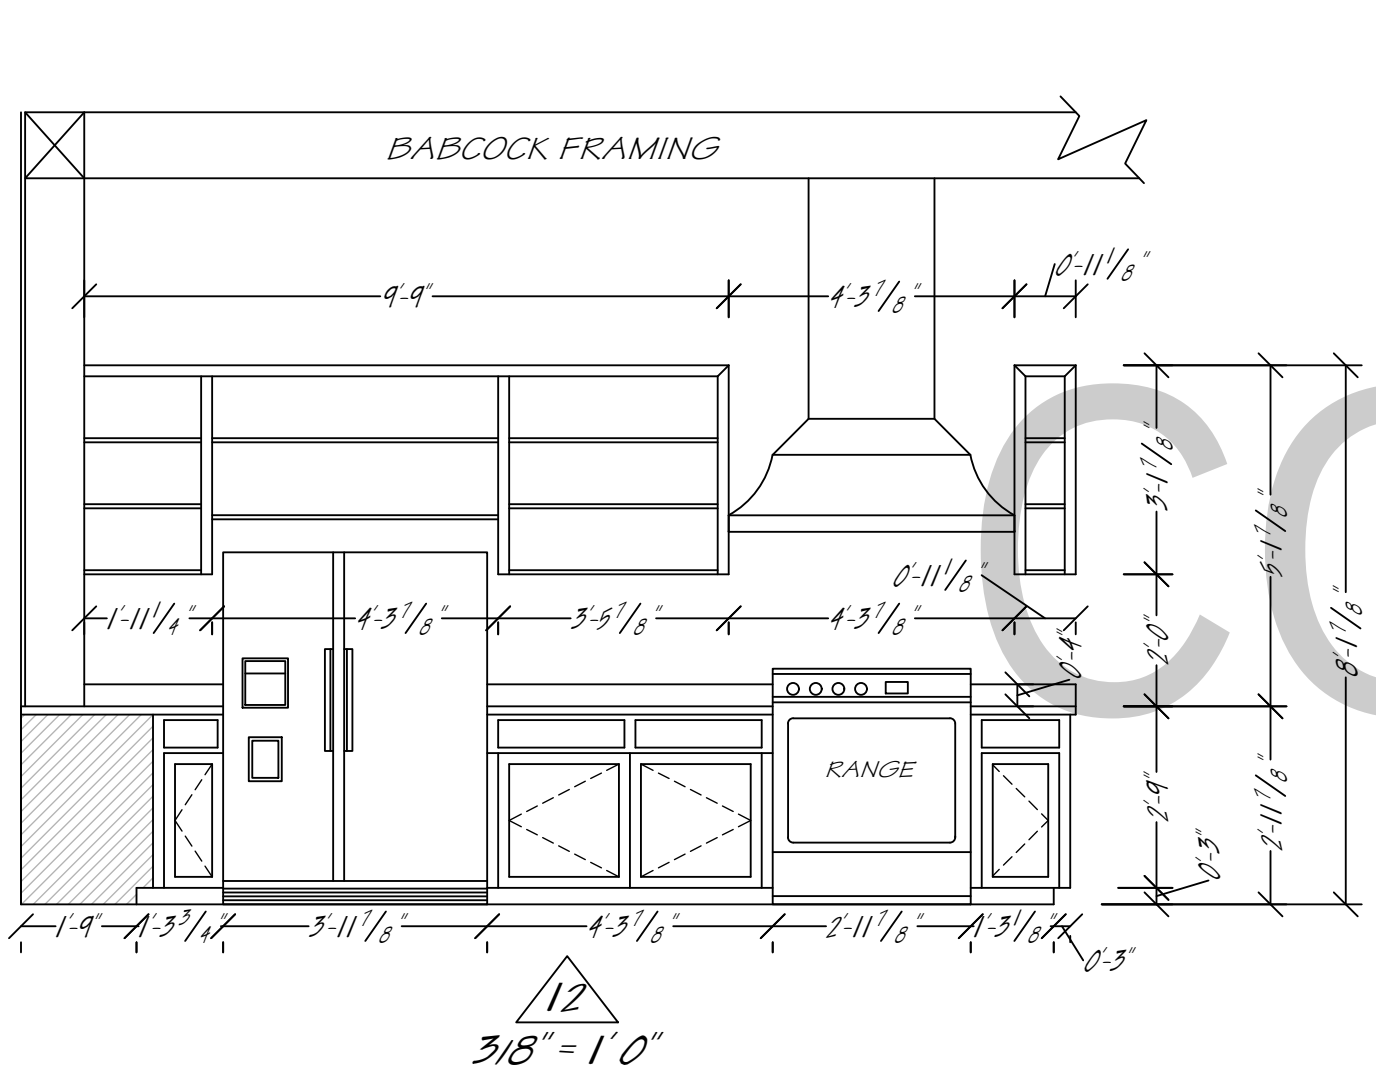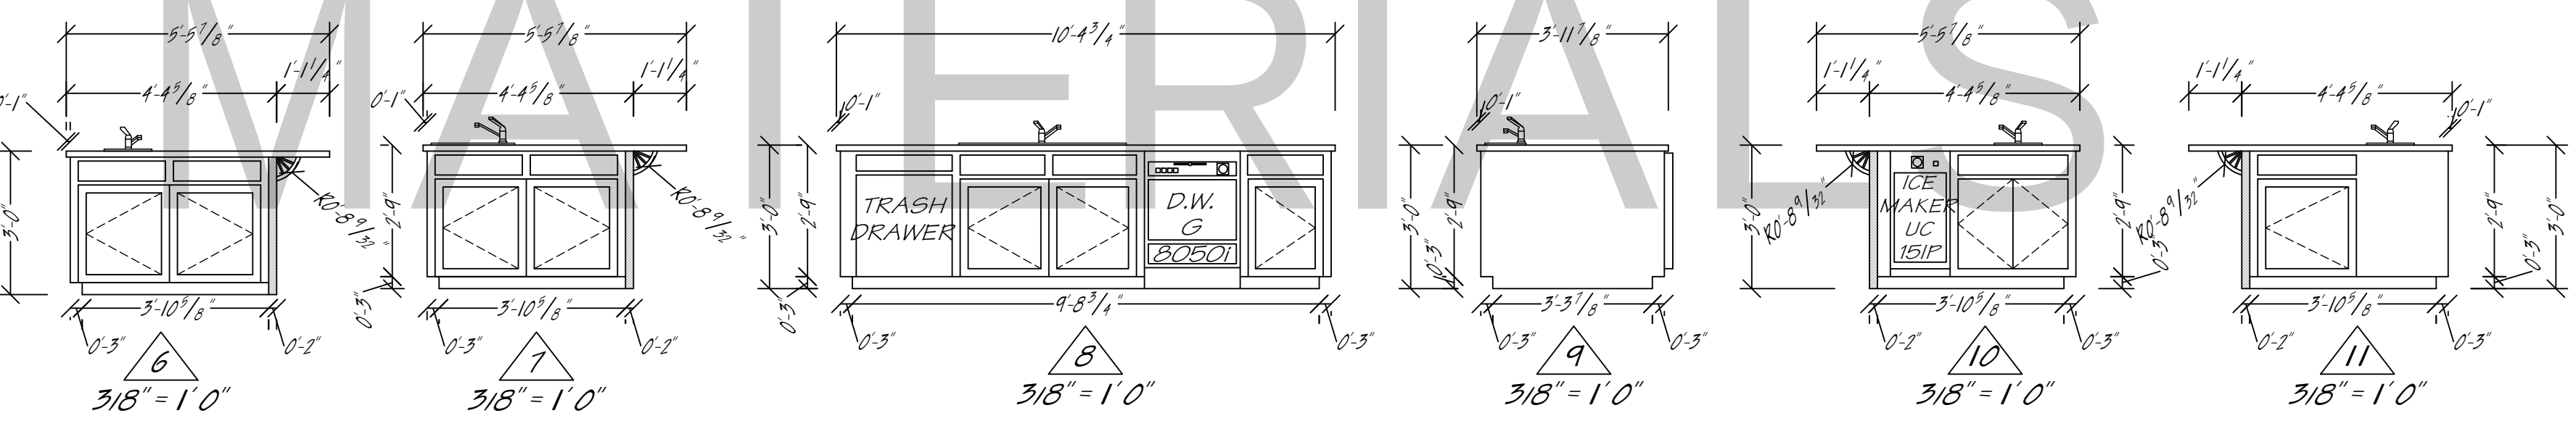





KITCHEN CABINETS

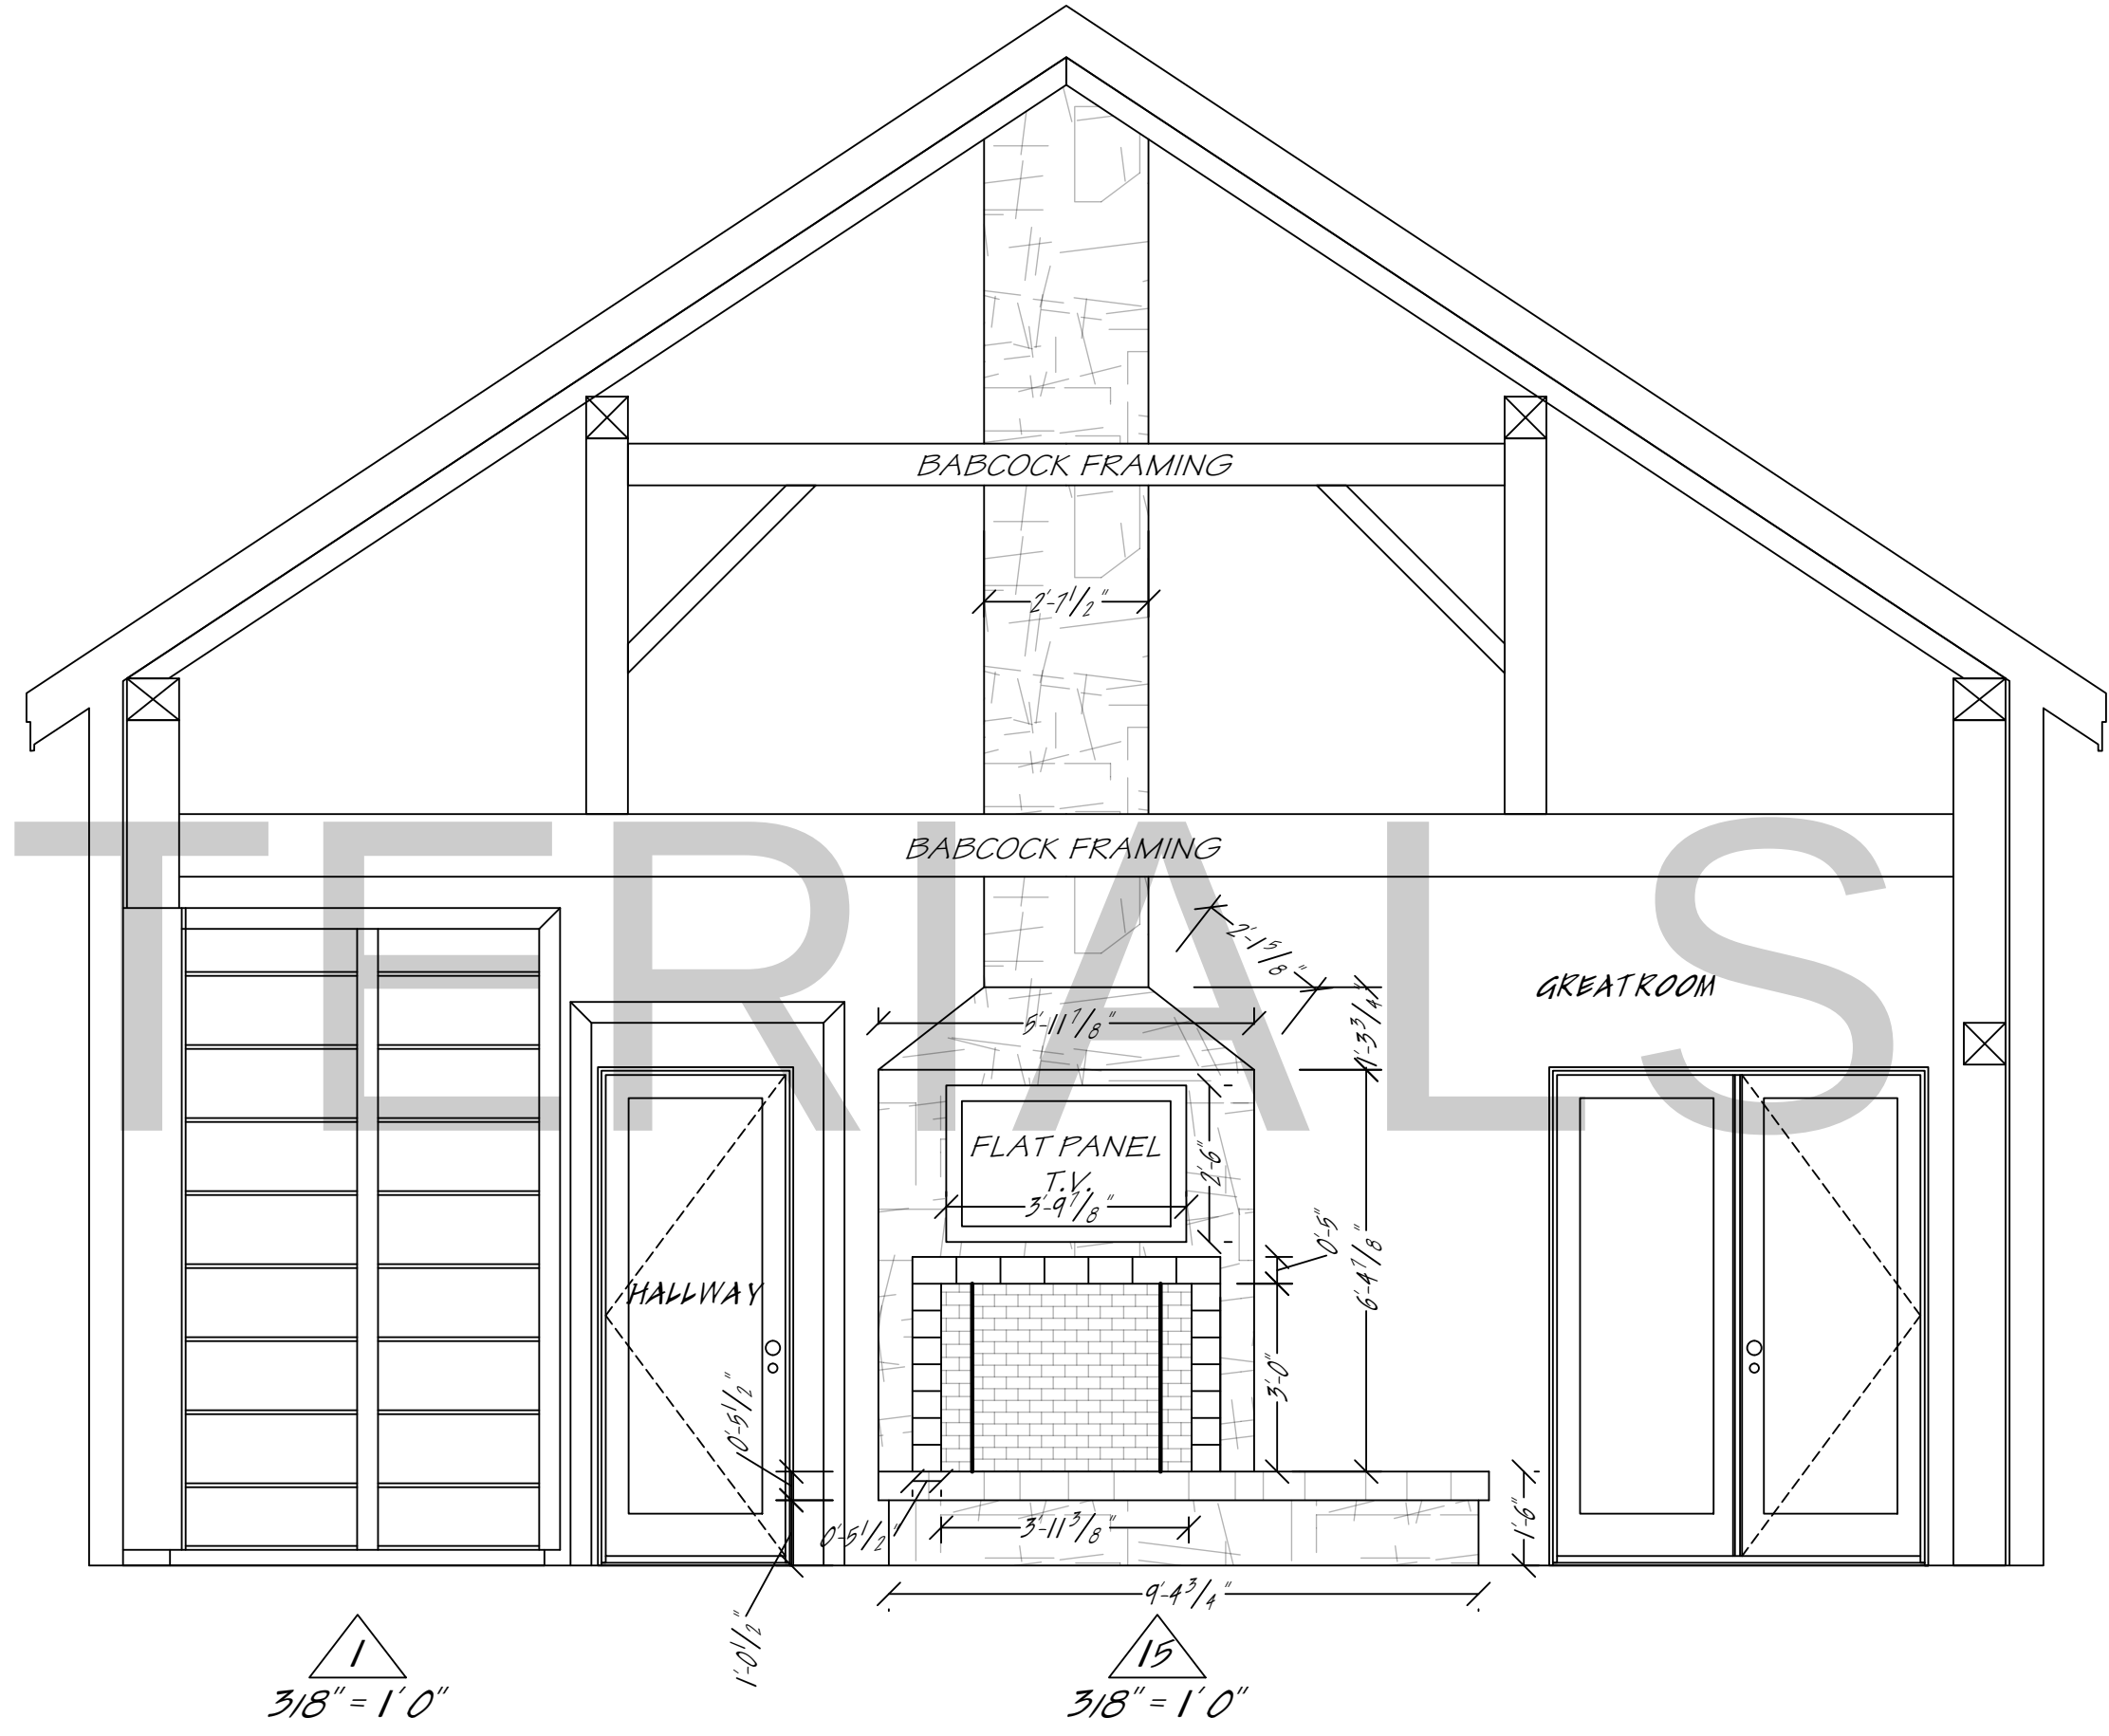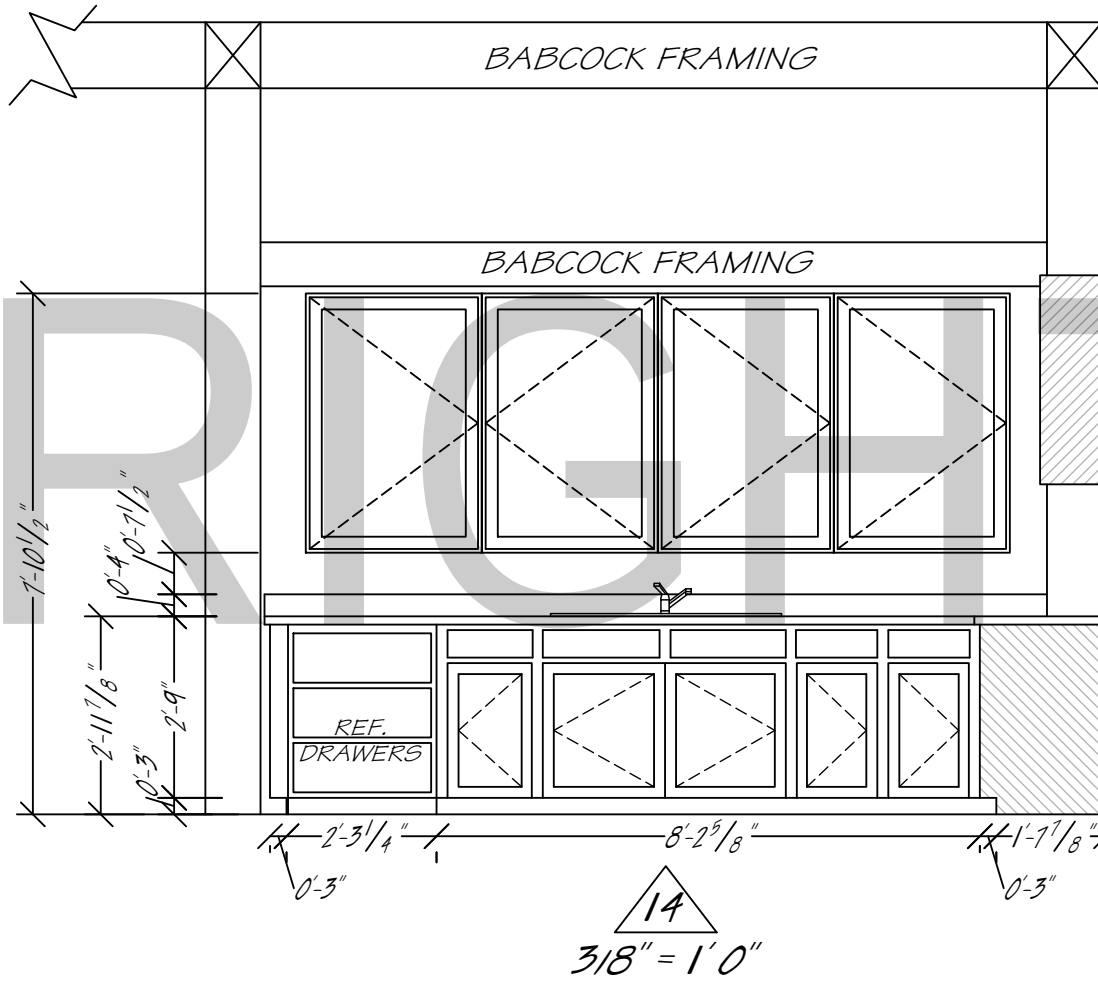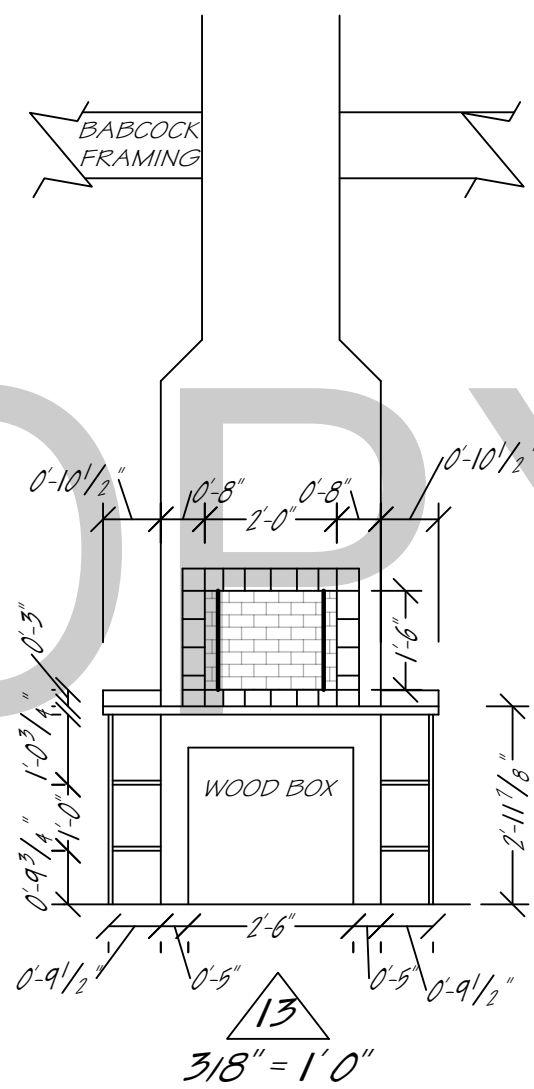




GREAT ROOM FIREPLACE

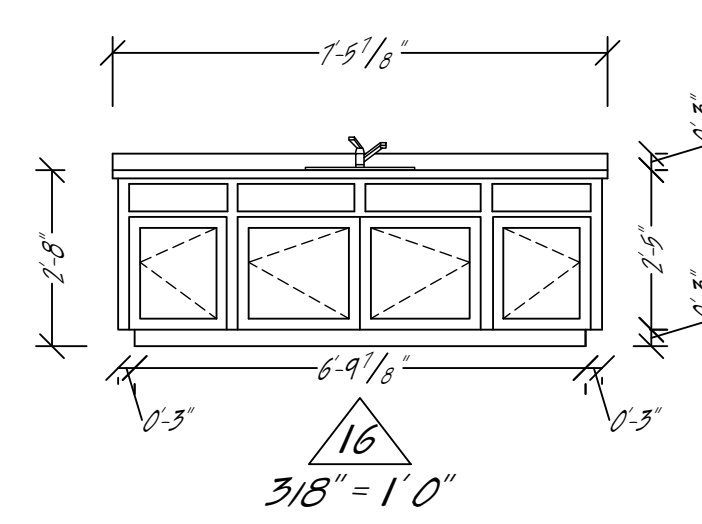


EN-SUITE

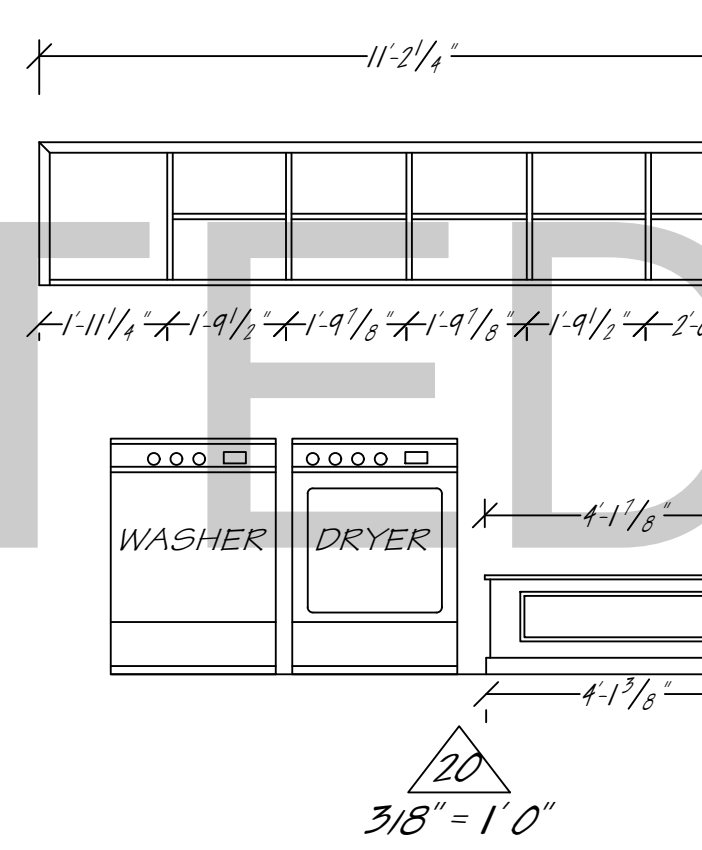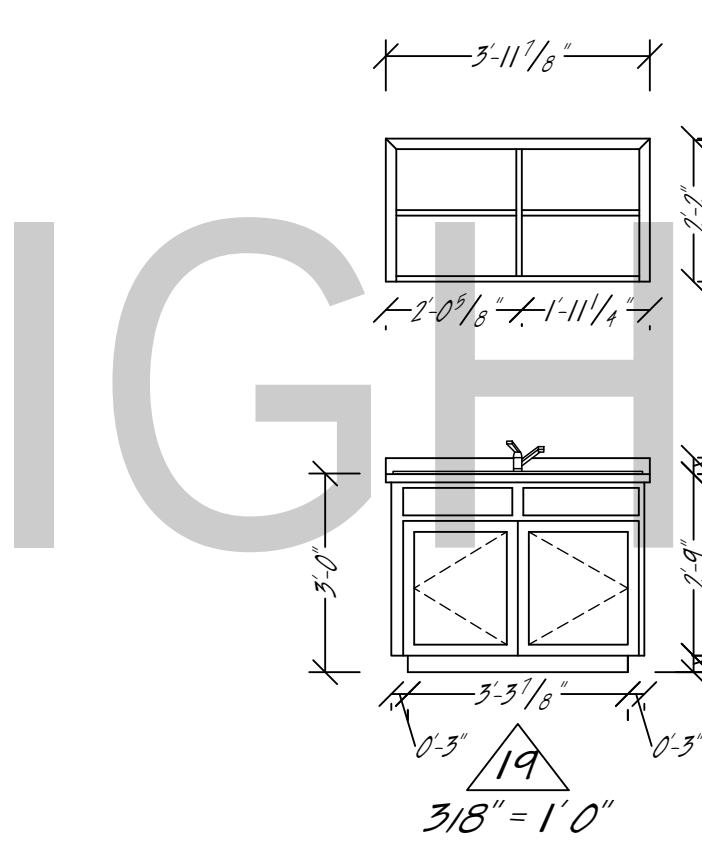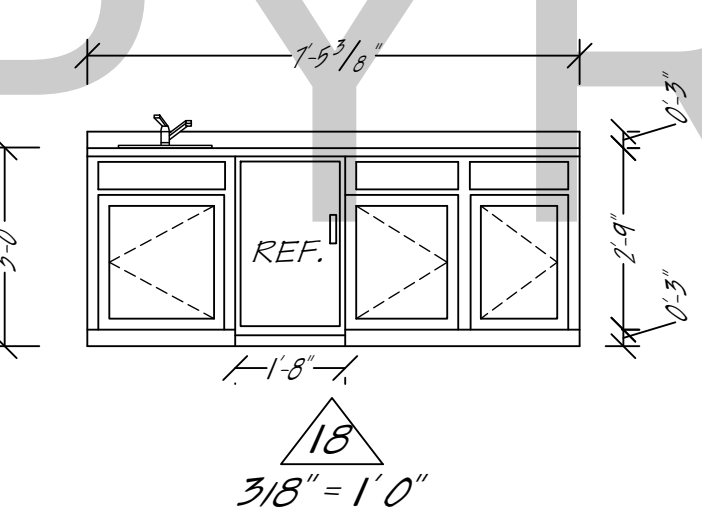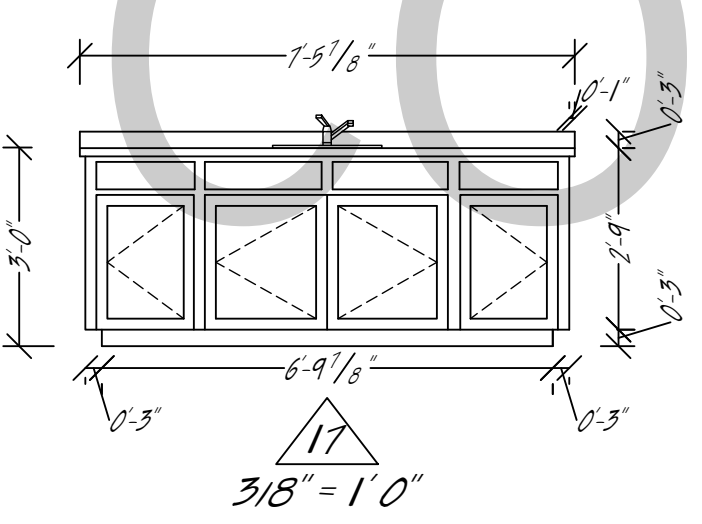



UTILITY / SEWING ROOM

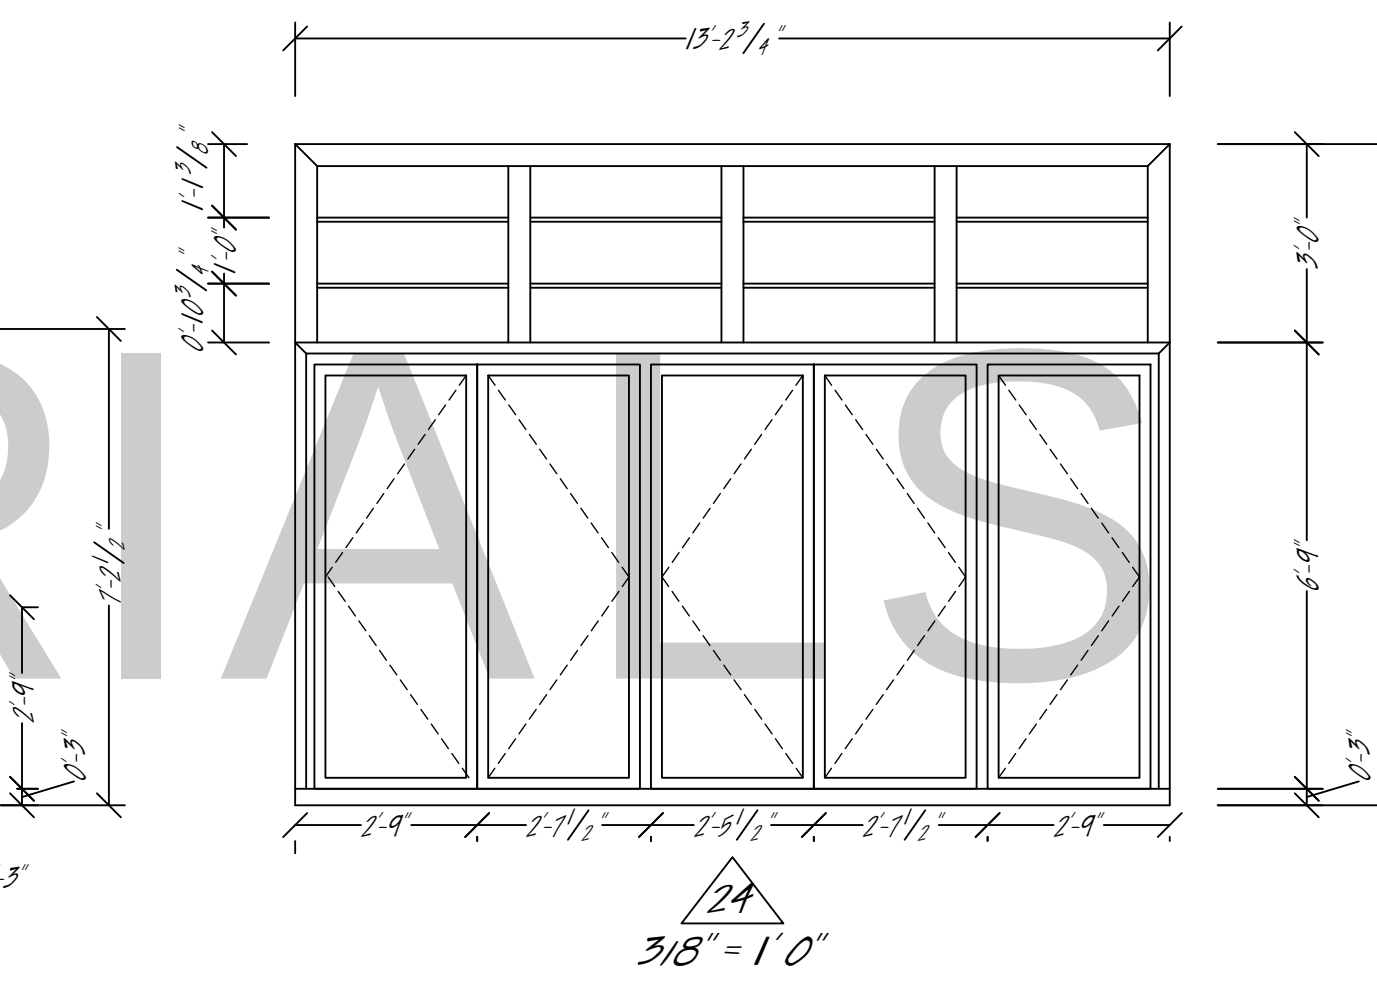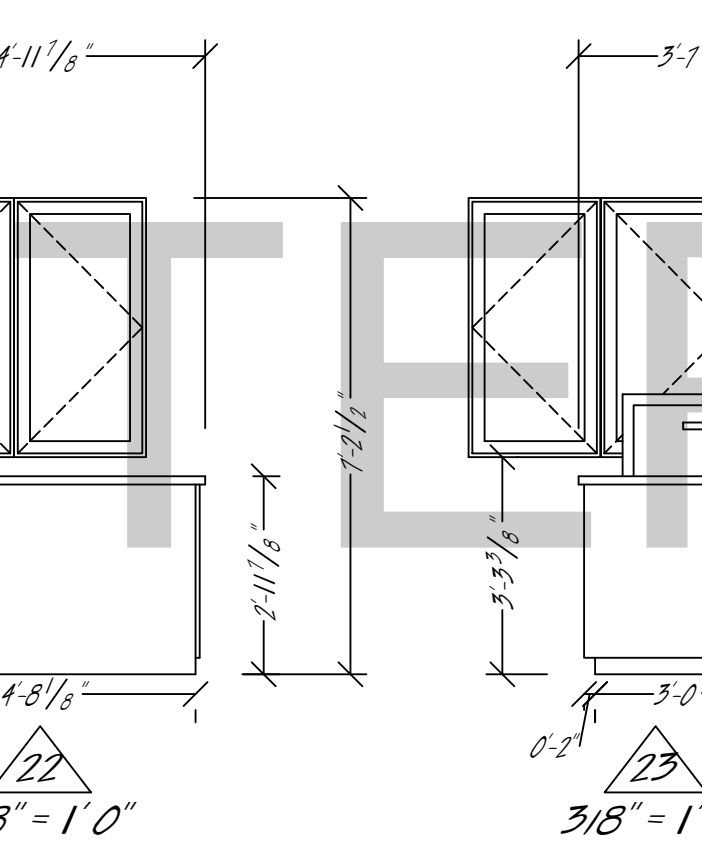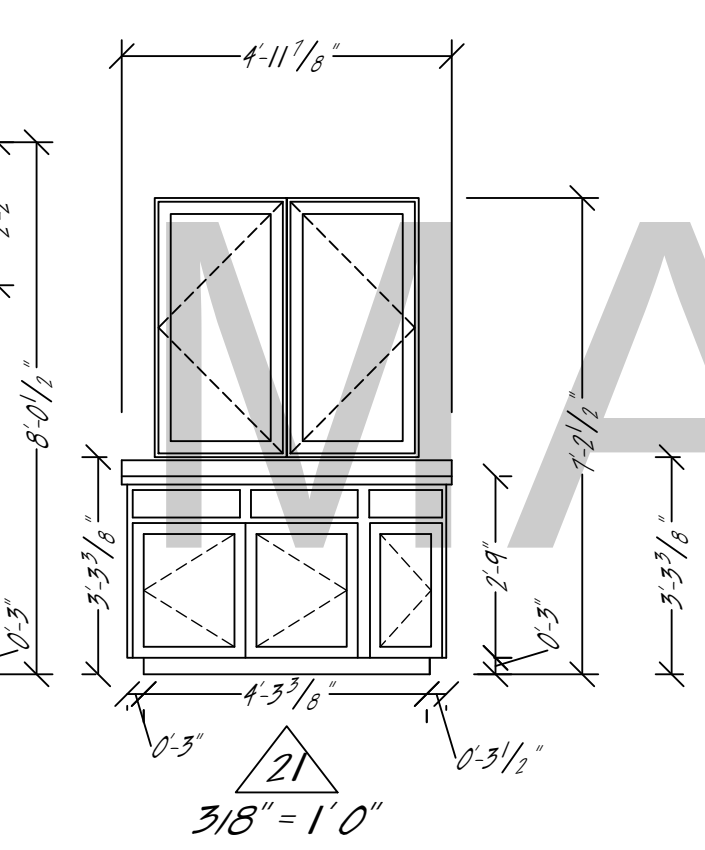

ADDITIONAL SITE NOTES:

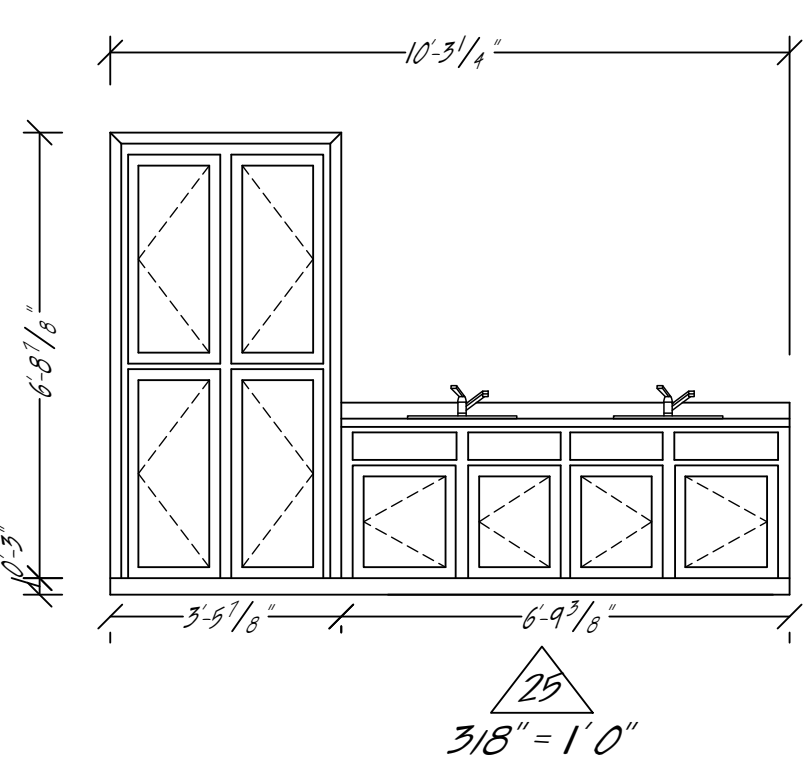

GUEST BATHROOM

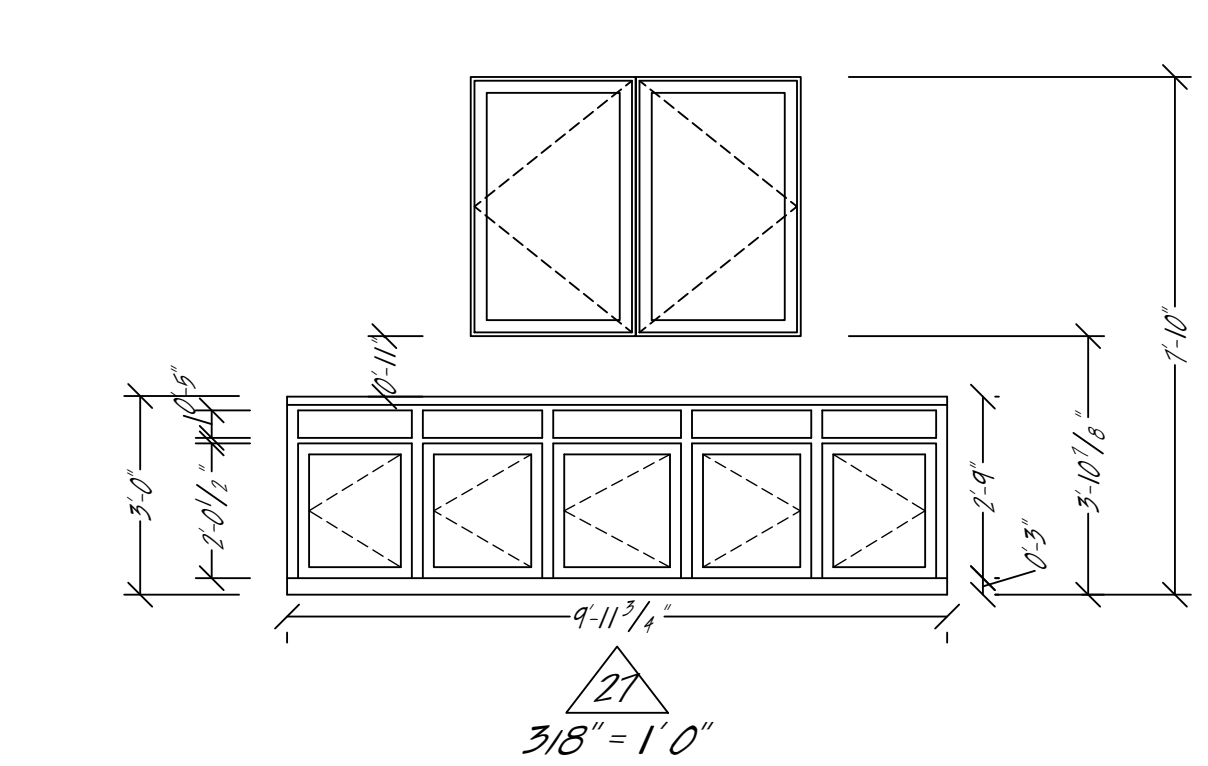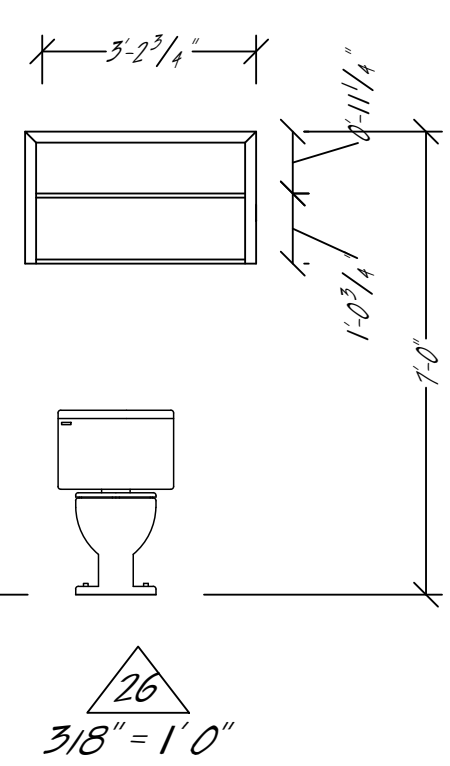

GARAGE WORK AREA

COPYRIGHTED MATERIALS DO NOT DUPLICATE

Reviewed By:
Special Client
1/24/2026

Drawn By:
James Kenalty
1/24/2026

Product Start Date:
01/24/2026

Riverside Home Designs
& Drafting Services
228 West 1st St. Kerrville, Texas 78028
www.riversidehomedesigns.com
info@riversidehomedesigns.com
830-895-2993

COPYRIGHT © 2024 BY RIVERSIDE DESIGNS. ALL RIGHTS RESERVED. NO PART OF THESE PLANS MAY BE TRANSMITTED, REPRODUCED, TRANSLATED, ELECTRONIC, MAGNETIC, OPTICAL, CHEMICAL, MECHANICAL, OR OTHERWISE, WITHOUT THE PRIOR WRITTEN CONSENT OF RIVERSIDE HOME DESIGNS. THIS DOCUMENT IS ISSUED WITHOUT WARRANTY OF ANY KIND, EITHER WRITTEN OR EXPRESS, INCLUDING BUT NOT LIMITED TO THE IMPLIED WARRANTIES OF MERCHANTABILITY FOR A PARTICULAR PURPOSE. BUYER BEWARE.

CUSTOM SIP HOME DESIGN FOR
SPECIAL CLIENT
JACK RANCH
SOME COUNTY TEXAS

DRAWING SEAL/DP BY:
N.C.B.D.C.
NATIONAL COUNCIL OF
JAMES KENALTY
JAMES KENALTY
CERTIFIED DRAFTSMAN, M.D.B.

January 24, 2026

SCALE:
3/8" = 1'

INT. ELEV.
SHEET
A - 5.4

1	
2	
3	
4	
5	
6	
7	
8	
9	
10	
11	
12	
13	
14	
15	
16	
17	
18	
19	
20	
21	