


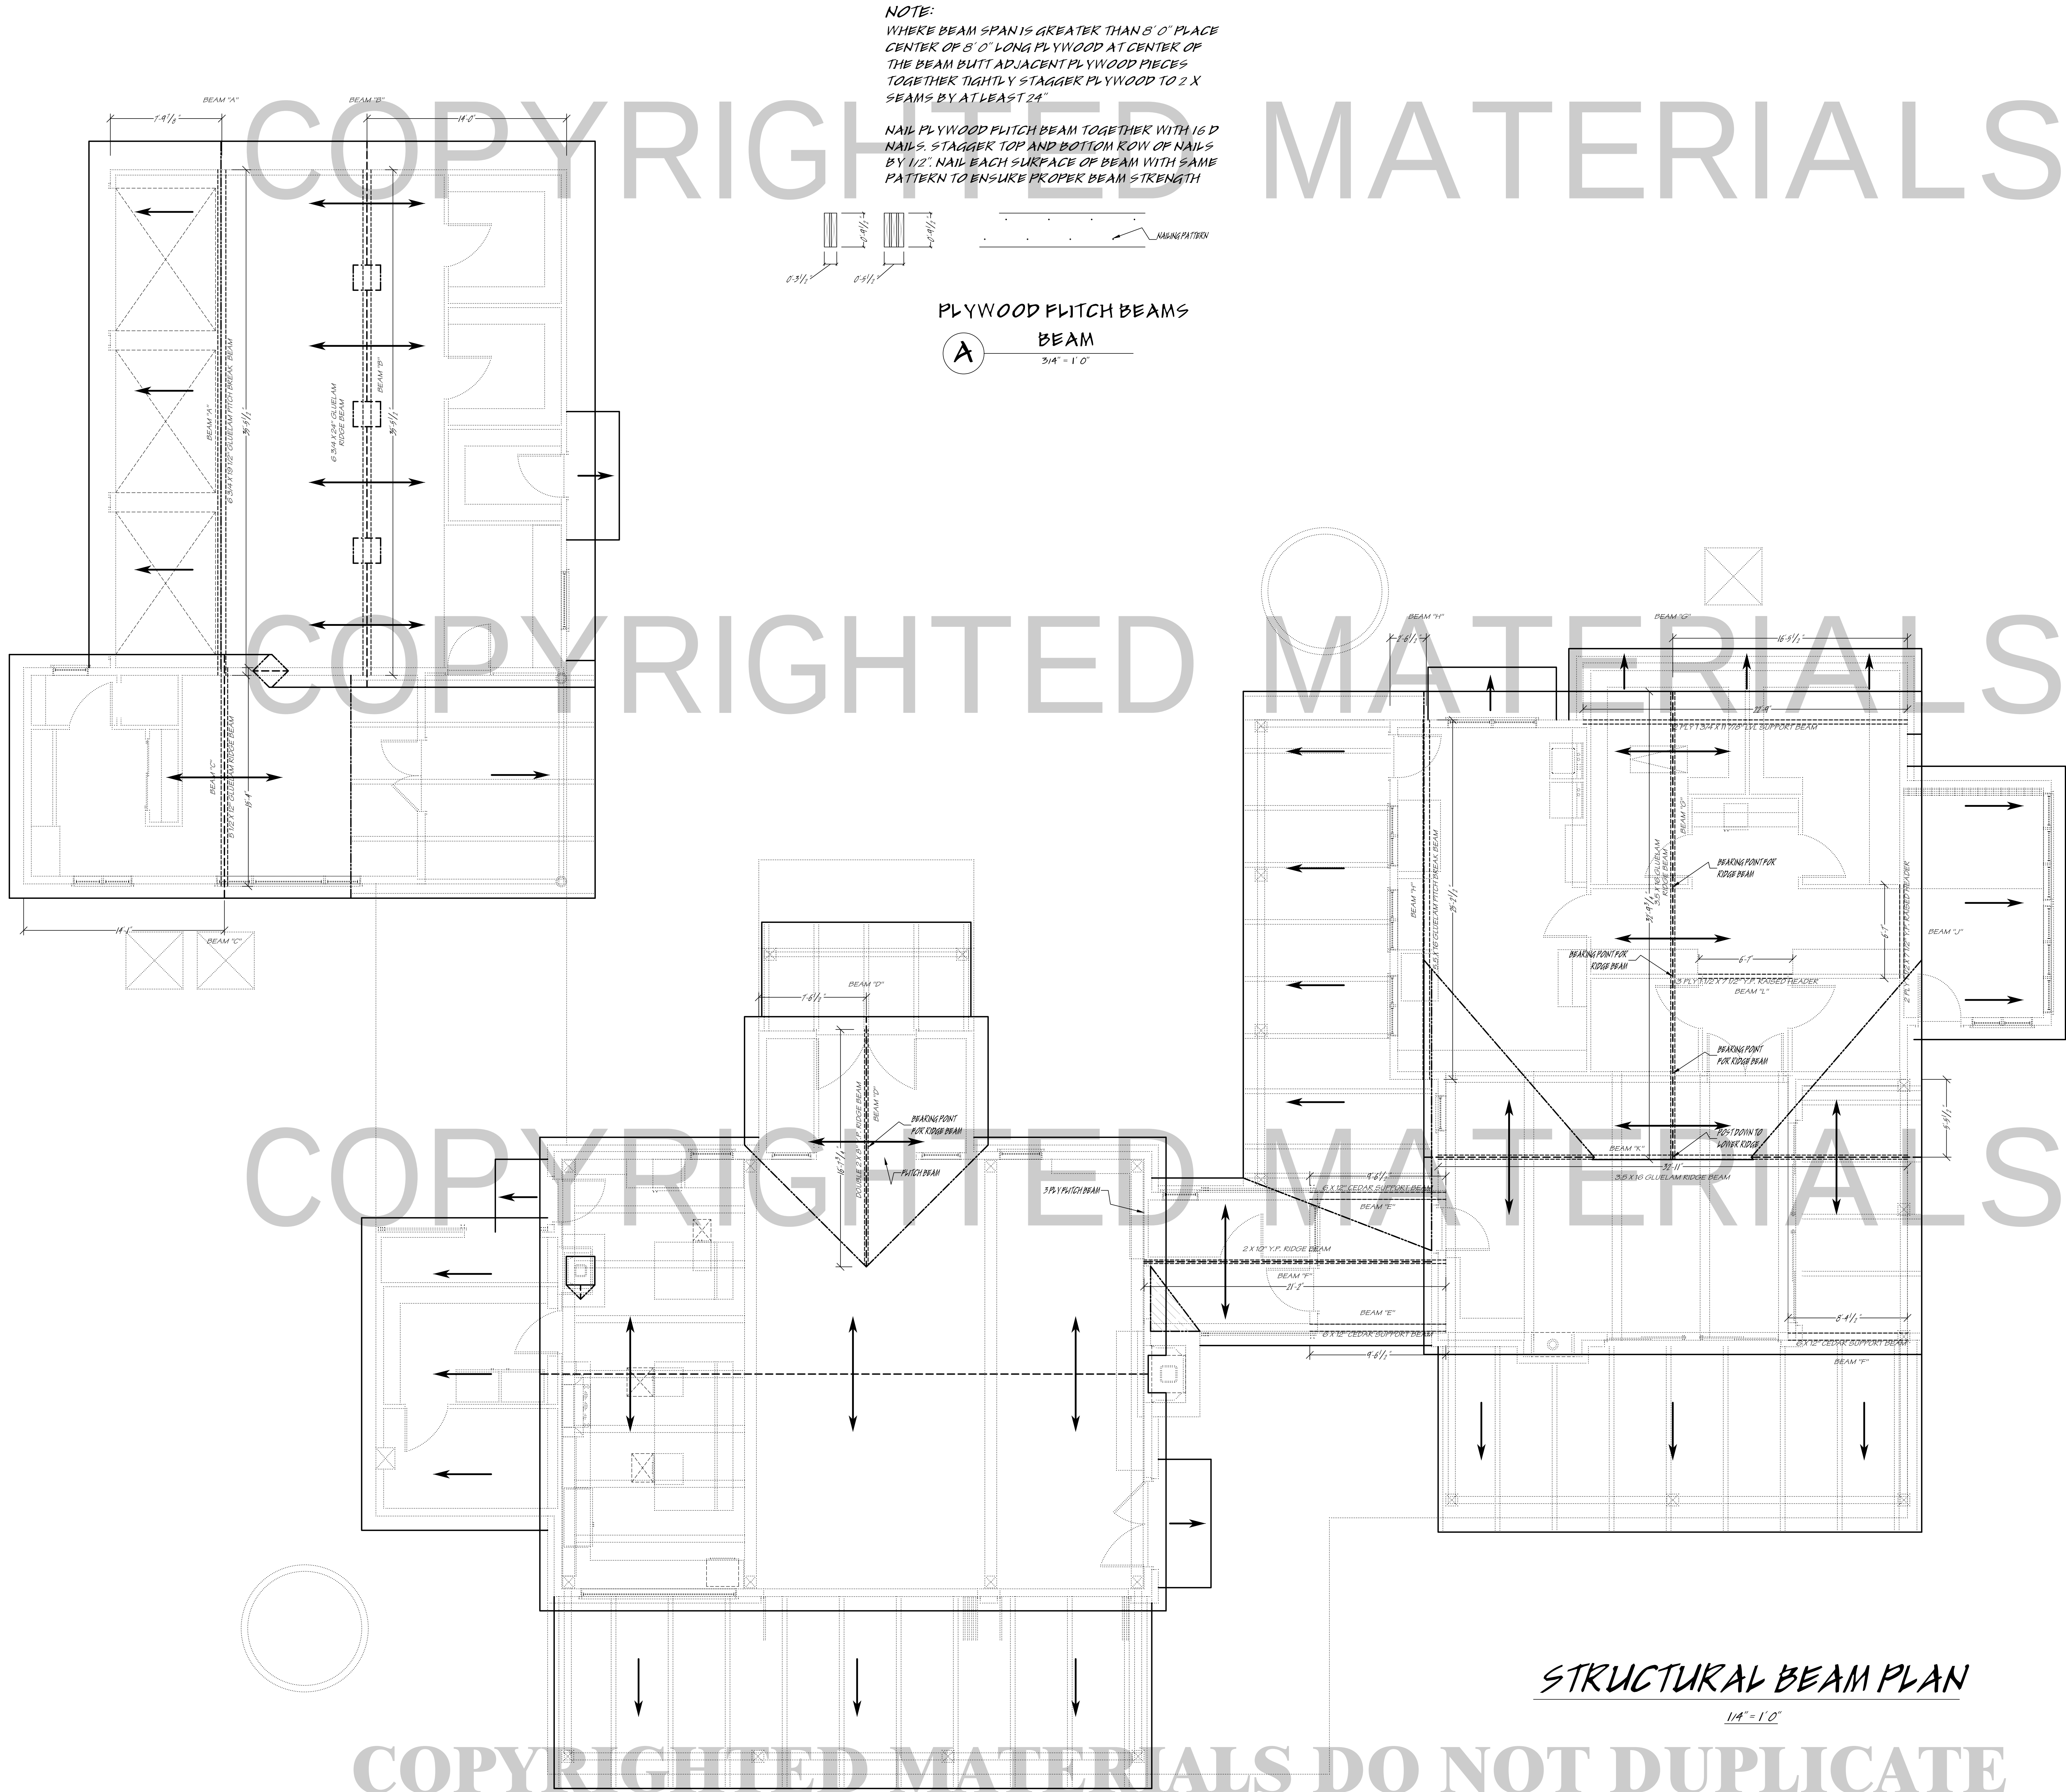

Reviewed By:
Special Client
1/24/2026

Drawn By:
James Kenalty
1/24/2026

Project Start Date:
01/24/2026

Riverside Home Designs
& Drafting Services
228 West 1st St. Kerrville, Texas 78028
www.riversidehomedesigns.com
info@riversidehomedesigns.com
830-895-2993

COPYRIGHT © 2024 BY RIVERSIDE DESIGNS. ALL RIGHTS RESERVED. NO PART OF THESE PLANS MAY BE TRANSMITTED, REPRODUCED, TRANSLATED, ELECTRONIC, MAGNETIC, OPTICAL, CHEMICAL, MECHANICAL, OR OTHERWISE, WITHOUT THE PRIOR WRITTEN CONSENT OF RIVERSIDE HOME DESIGNS. THIS DOCUMENT IS ISSUED WITHOUT WARRANTY OF ANY KIND, EITHER WRITTEN OR EXPRESS, INCLUDING BUT NOT LIMITED TO THE IMPLIED WARRANTIES OF MERCHANTABILITY FOR A PARTICULAR PURPOSE. BUYER BEWARE.

CUSTOM SHIP HOME DESIGN FOR
SPECIAL CLIENT
JACK RANCH
SOME COUNTY TEXAS

DRAWING SEALED BY:
N.C.B.D.C.
NATIONAL COUNCIL OF
JAMES KENALTY
JAMES KENALTY
CERTIFICATION NO. 1433
January 24, 2026

SCALE:
1/4" = 1'

BEAMS
SHEET
S - 2.1