


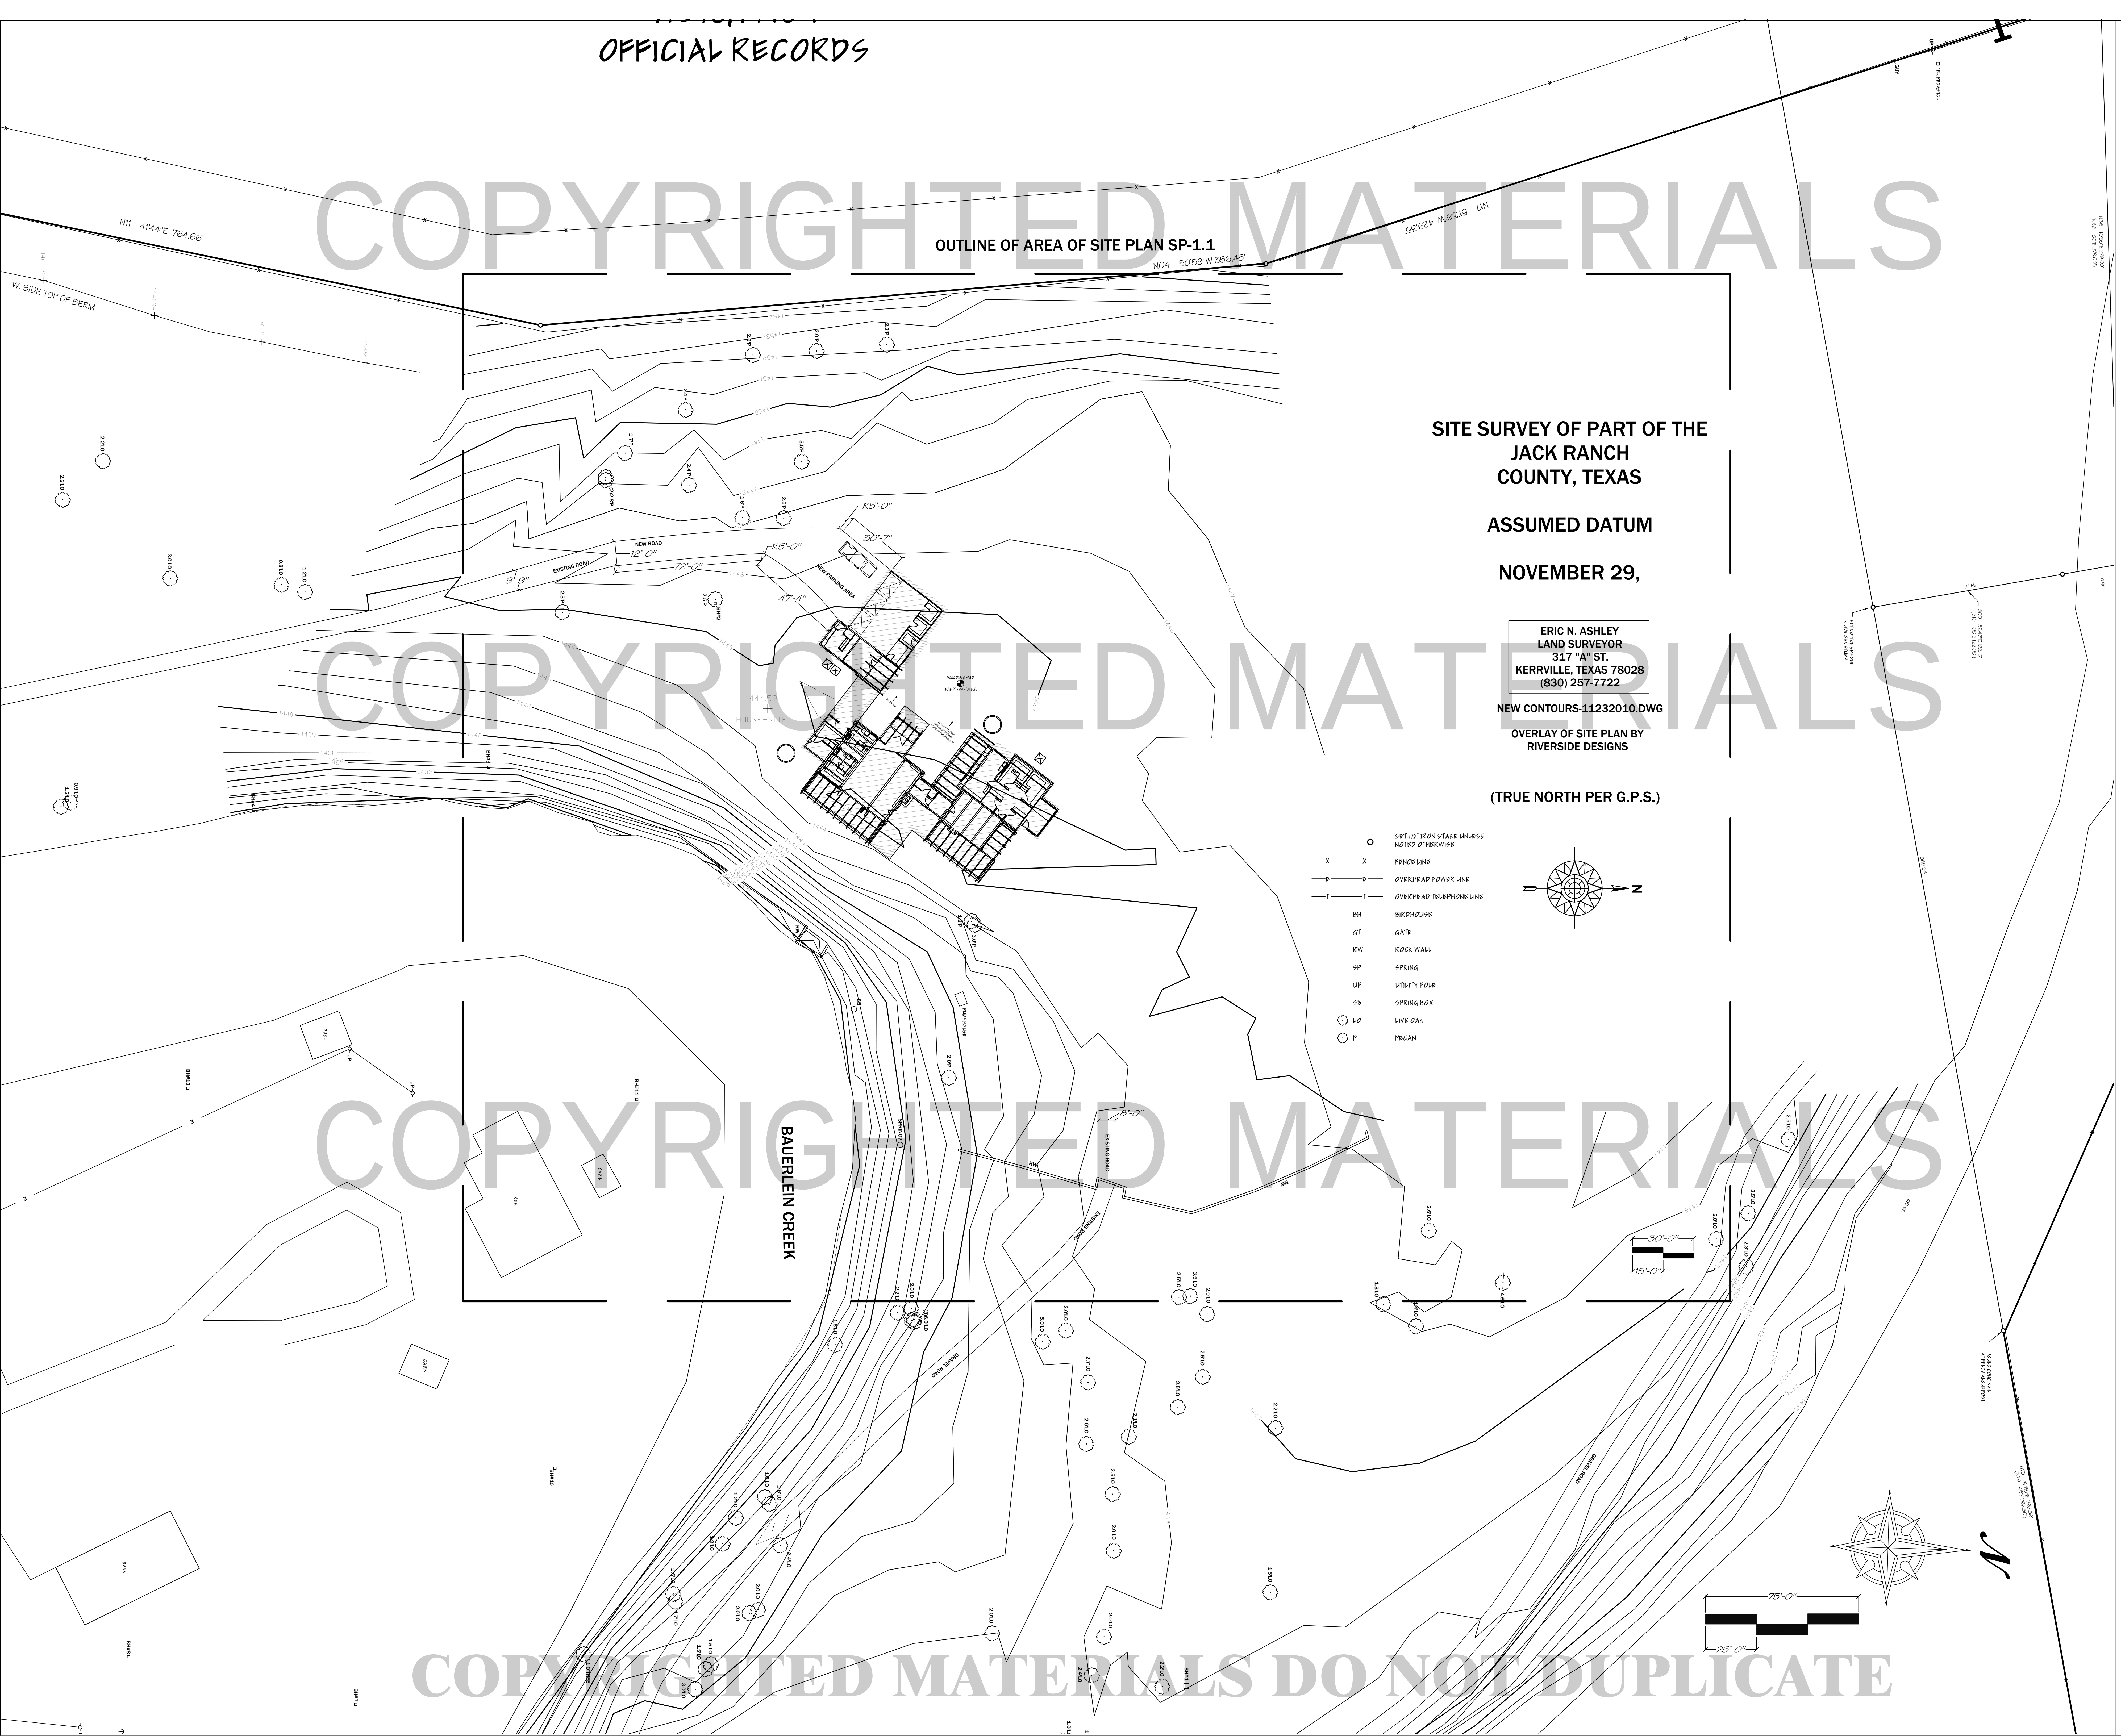

OUTLINE OF AREA OF SITE PLAN SP-1.1

SITE SURVEY OF PART OF THE
JACK RANCH
COUNTY, TEXAS

ASSUMED DATUM

NOVEMBER 29,

ERIC N. ASHLEY
LAND SURVEYOR
317 "A" ST.
KERRVILLE, TEXAS 78028
(830) 257-7722

NEW CONTOURS-11232010.DWG

OVERLAY OF SITE PLAN BY
RIVERSIDE DESIGNS

(TRUE NORTH PER G.P.S.)

- SET 1/2" IRON STAKE UNLESS NOTED OTHERWISE
- FENCE LINE
- OVERHEAD POWER LINE
- OVERHEAD TELEPHONE LINE
- BH BIRCH HOUSE
- GT GATE
- RW ROCK WALL
- SP SPRING
- UP UTILITY POLE
- SB SPRING BOX
- LO LIVE OAK
- P PECAN

